
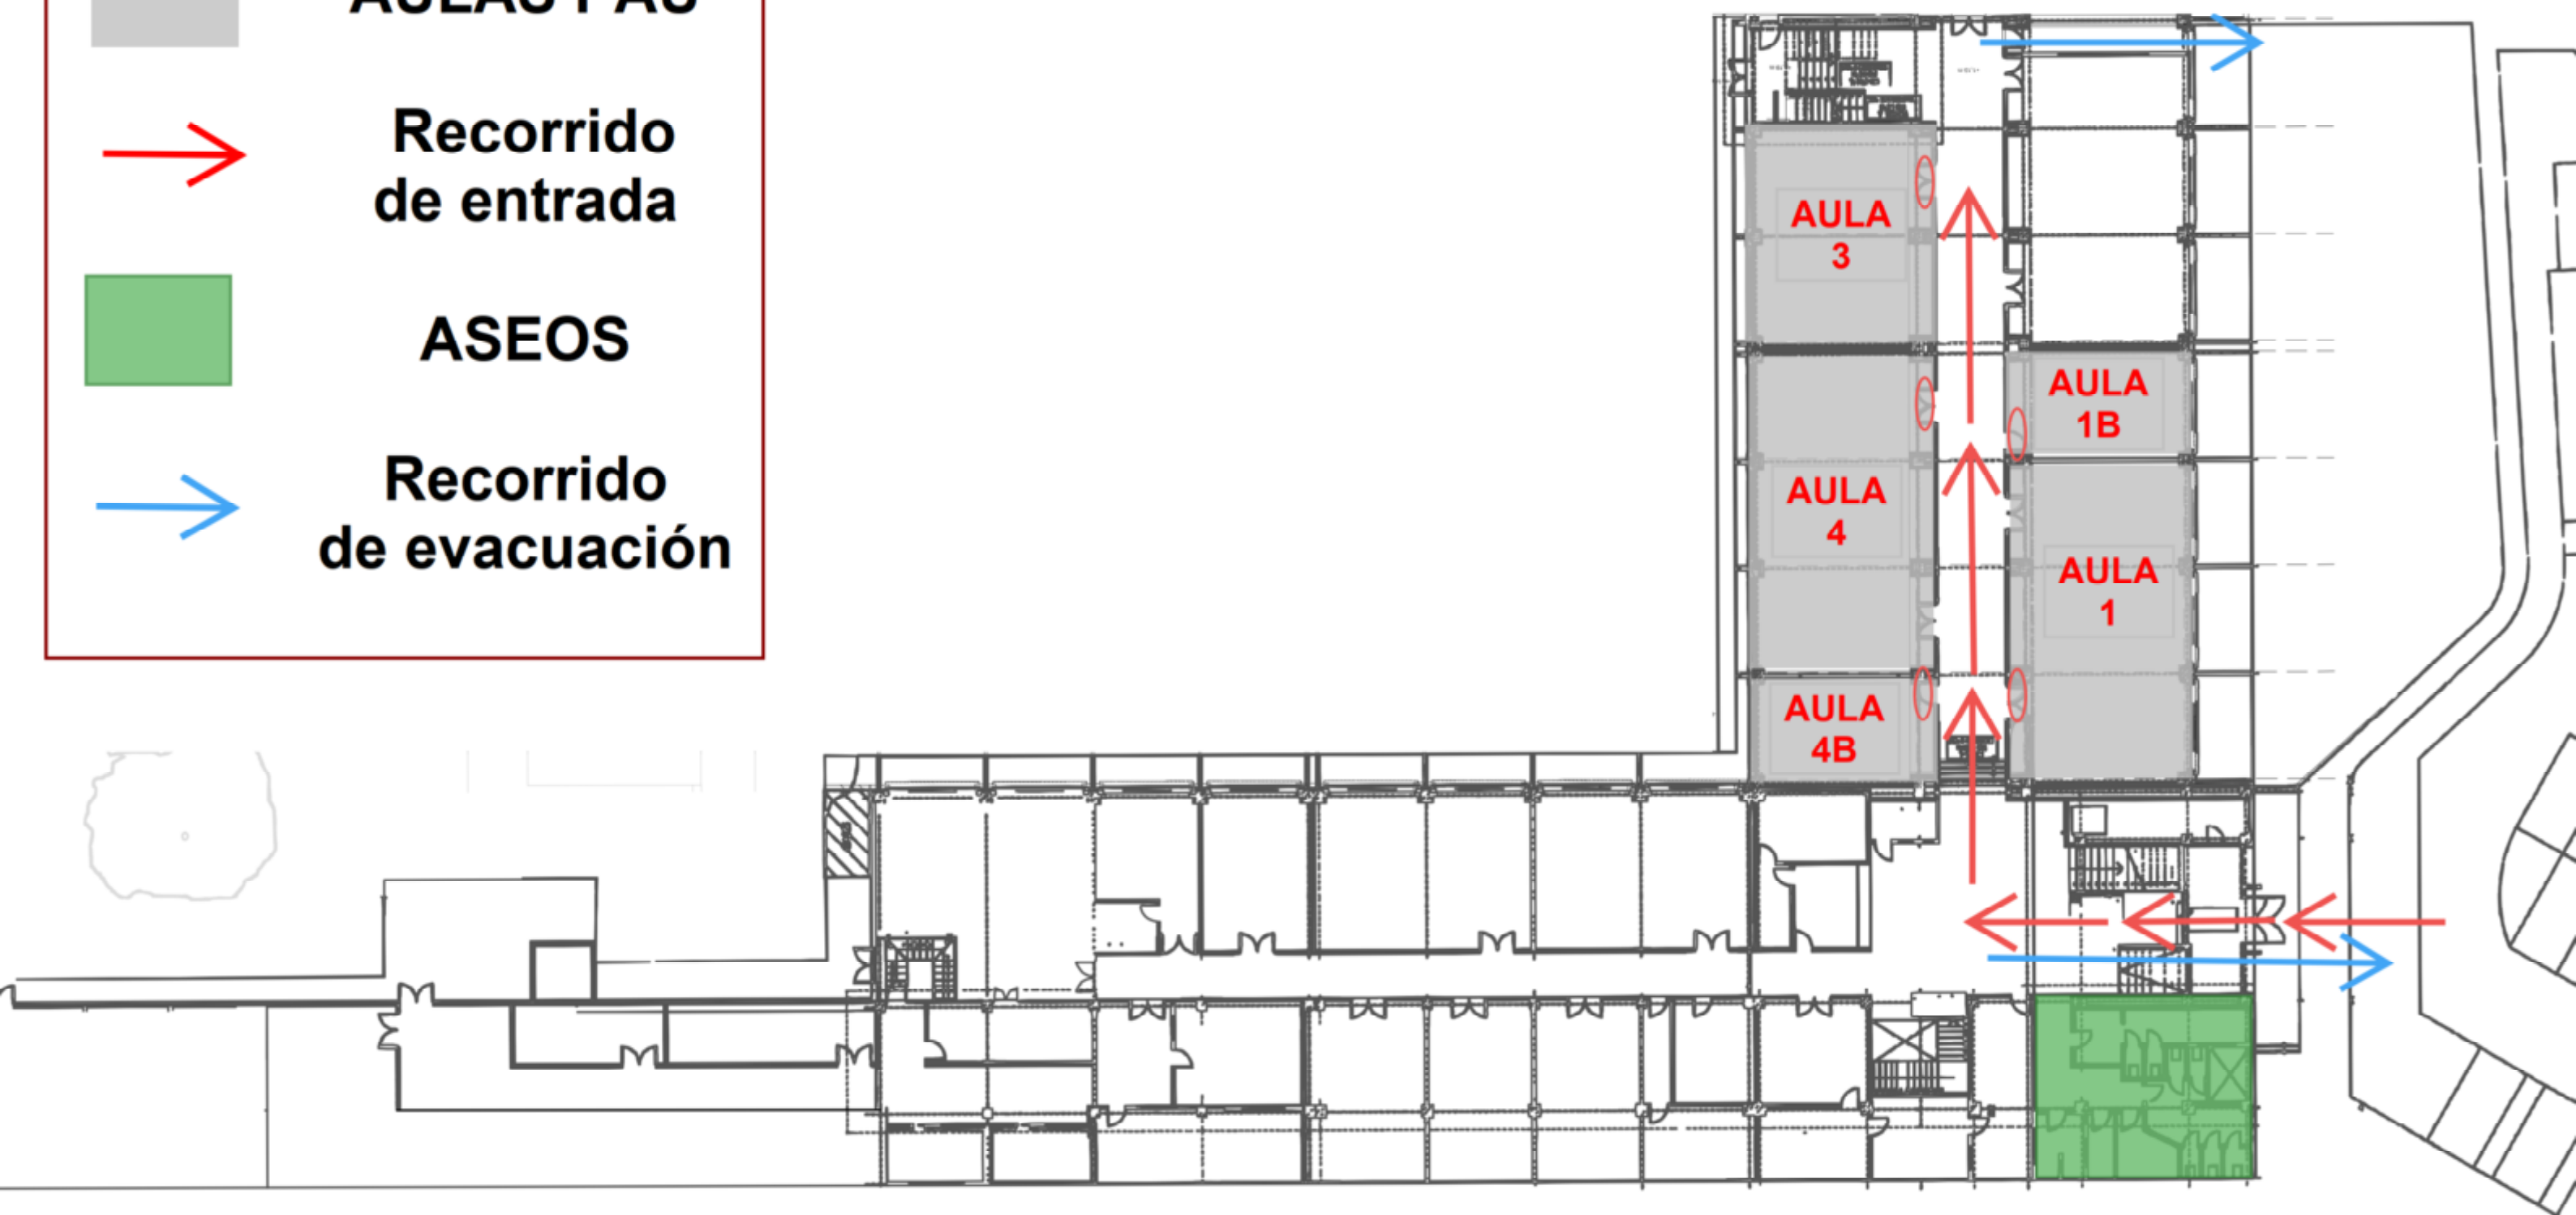


ETSI AGRONOMICA

Planta baja

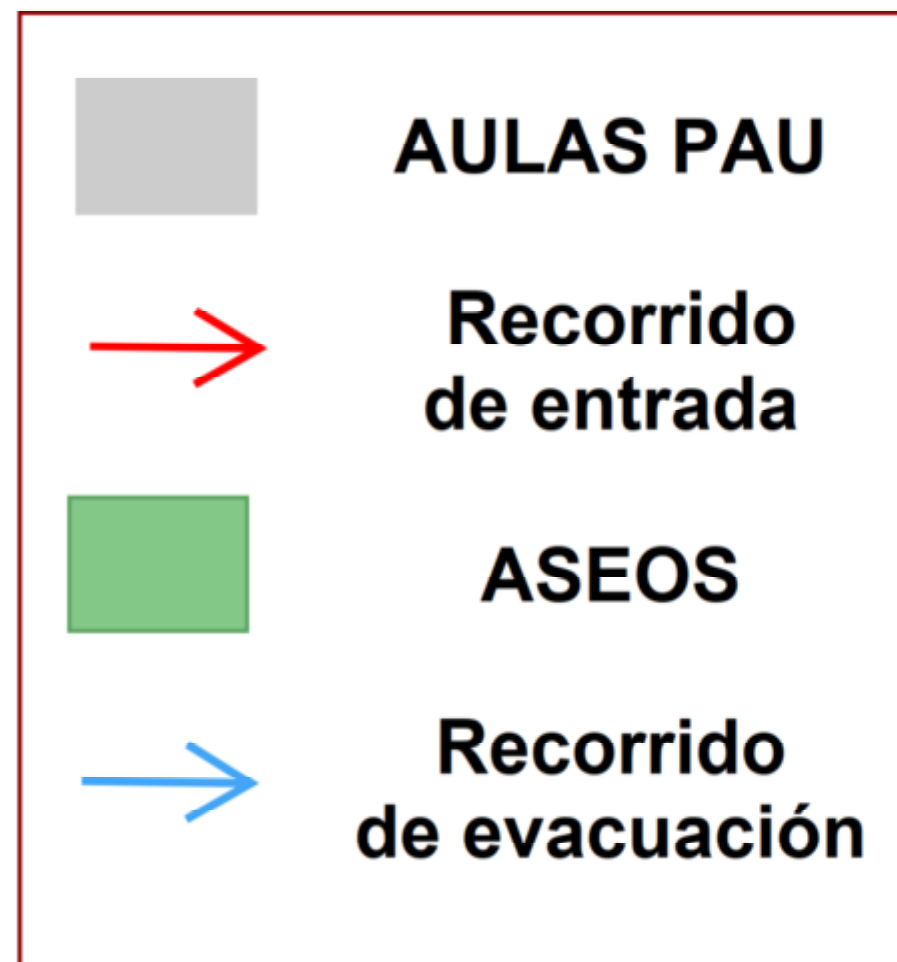

ETSI AGRONOMICA

Planta primera

